

PREPARED BY HALL & HALL ENGINEERS, INC. 209 29TH STREET N.E. CEDAR RAPIDS, IOWA 52402 (319) 362-9548  
**SECTION CORNER CERTIFICATE**

OF  
 LAND SURVEY MONUMENTS SITUATED IN SECTION 34, TOWNSHIP 83 NORTH,  
 RANGE 4 WEST, OF THE FIFTH PRINCIPAL MERIDIAN, JONES COUNTY, IOWA.

PREVIOUSLY RECORDED IN BOOK \_\_\_\_\_ AT PAGE \_\_\_\_\_

**REASON FOR PREPARING CERTIFICATE:**


- A) THERE IS NO CERTIFICATE FOR THE CORNER ON FILE WITH THE RECORDER OF THE COUNTY IN WHICH THE CORNER IS LOCATED.
- B) CORNER POSITION DIFFERS FROM THAT SHOWN IN THE PUBLIC RECORDS OF THE COUNTY IN WHICH THE CORNER IS LOCATED.
- C) THE CORNER MONUMENT HAS BEEN REPLACED OR MODIFIED
- D) THE REFERENCE TIES REFERRED TO IN AN EXISTING PUBLIC RECORD ARE INCORRECT

**MONUMENT DESCRIPTION AND REMARKS:**

W 1/4 COR. SEC. 34-83-4: SET 1/2" REBAR W/CAP # 11954 2" DEEP, E- E 15TH ST. & 220TH AVE.  
 E 1/4 33


E 1/4 COR. SEC. 34-83-4: SET 1/2" REBAR W/CAP # 11954 3" DEEP, 2' WEST OF E CHERRY GROVE RD & 5' NORTH OF E 15TH ST.

**RECOVERY TIE DRAWING**

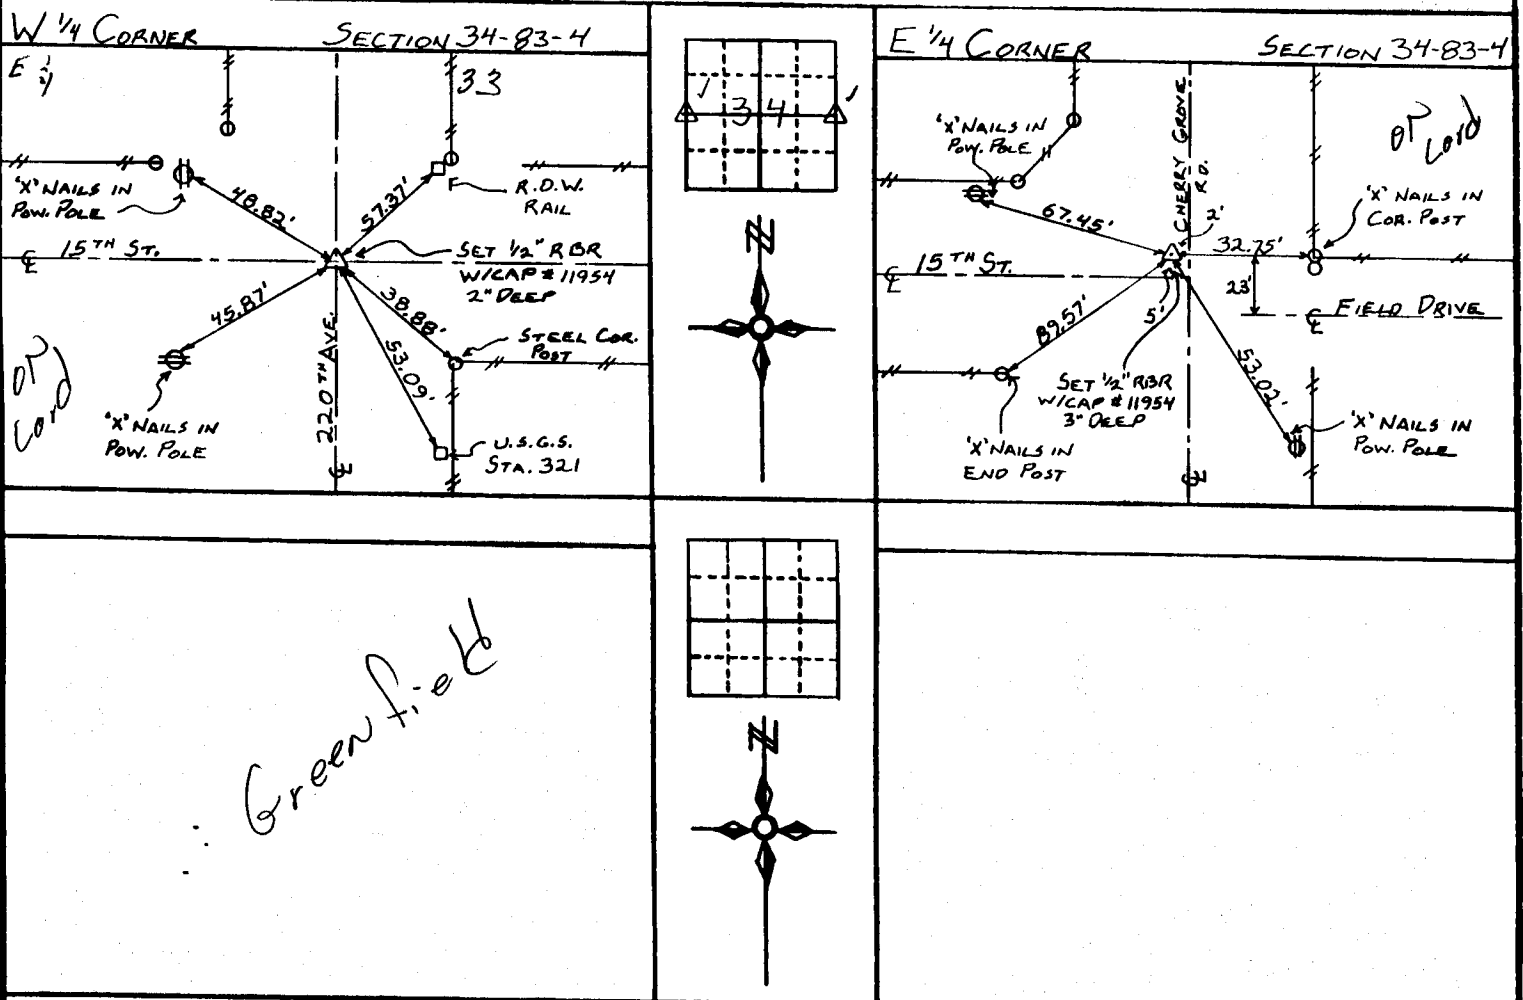

I, DANIEL J. JOHNSON, - CERTIFY THAT THE CORNER LOCATION(S) SHOWN ON THIS RECORD WERE DETERMINED BY ME OR UNDER MY DIRECTION AND CONTROL AND THAT THIS U S PUBLIC LAND SURVEY MONUMENT RECORD IS CORRECT AND COMPLETE TO THE BEST OF MY KNOWLEDGE AND BELIEF.

*Daniel Johnson* 10-27-97  
 DANIEL J. JOHNSON / L.S. NO. 11954 DATE

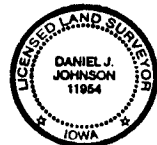

MY LICENSE RENEWAL DATE IS DECEMBER 31, 1998

834330-102797  
 834340-102797

LEGEND △ GOVERNMENT CORNER ● PROPERTY CORNER FOUND ○ 1/2" X 3/4" W/ L.S. CAP SET --- EXISTING FENCE LINE --- PROPERTY LINE	SHEET TITLE: U.S. PUBLIC LAND SURVEY RECORD	HALL AND HALL ENGINEERS, INC. 209 29TH STREET N.E. CEDAR RAPIDS, IOWA 52402 (319) 362-9548
	PROJECT TITLE: MECHANICSVILLE TRUST & SAVINGS BANK	
DRAWN BY: JWP	CHECKED BY: JSR	SCALE: NONE
DATE: 4/19/94	SHEET NO: 1100	PROJECT NO: 5100