

FEEBOOK: 2008 0482

REC FEES: \$7.00

2/19/2008 10:30 AM

PAGES: 1

Marie Krutzfield, Recorder  
Jones County, Iowa

PREPARED BY: LEO P. BONIFAZI SCHNOOR-BONIFAZI ENGINEERING & SURVEYING, LC 320, 11TH AVE SE, STE 123 CEDAR RAPIDS, IA 52401 319-298-8888

UNITED STATES PUBLIC LAND SURVEY CORNER CERTIFICATE

JONES

Land Survey Monuments Situated in Section 30, Township 83 North, Range PM&1E of the Fifth Principal Meridian, CLINTON County, Iowa.


Reason for filing:  a. No certificate of record found.  b. Monument or ties found differ from record.  c. Replaced section corner.

NE Corner SE1/4 SW 1/4  
Section 30-T83N-R1E


Set RxR spike in gravel road at mid split between Center of Section 30 and S1/4 corner.

NW Corner SW Fract.1/4 SW 1/4  
Section 30-T83N-R1E

Set cut x in concrete slab of Y-24 at mid split of W1/4 Corner and SW Corner said Section 30.

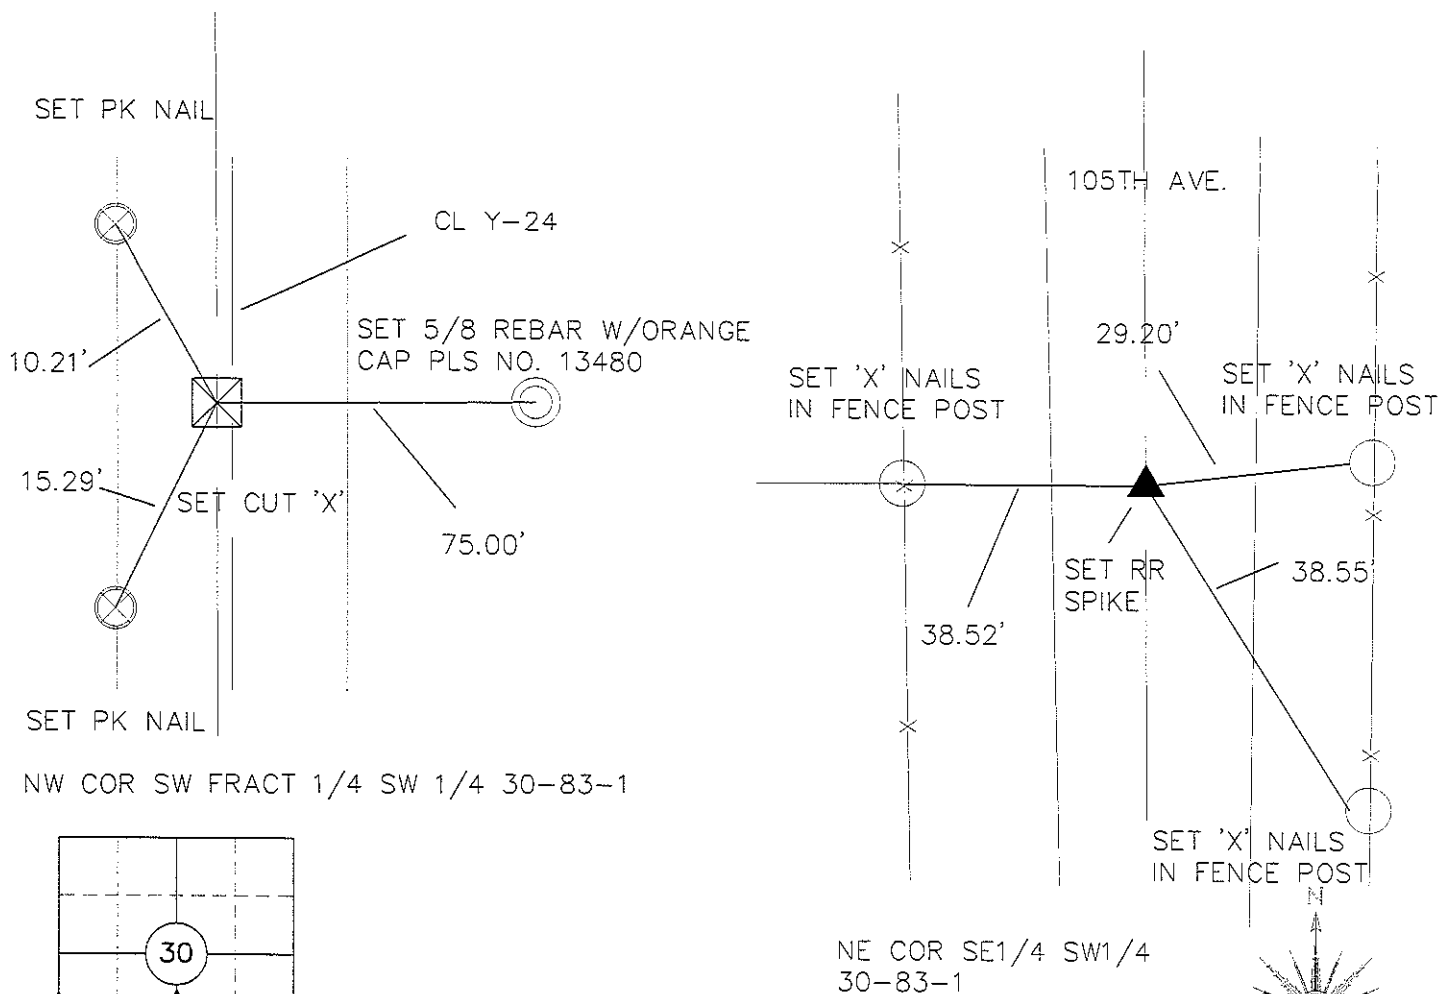

SET PK NAIL  
NW COR SW FRACT 1/4 SW 1/4 30-83-1

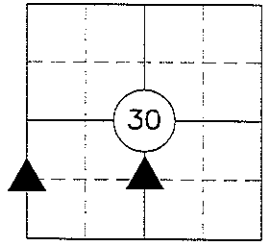

CORNERS TO BE INDEXED

NW COR SW FRACT 1/4 SW 1/4 30-83-1  
NE COR SE1/4 SW1/4 30-83-1

COPY

JOB: 07110
DRAWN: CWO
NOT TO SCALE
DATE: 2/13/08



I HEREBY CERTIFY THAT THIS LAND SURVEYING DOCUMENT WAS PREPARED AND THE RELATED SURVEY WORK WAS PERFORMED BY ME OR UNDER MY DIRECT PERSONAL SUPERVISION AND THAT I AM A DULY LICENSED LAND SURVEYOR UNDER THE LAWS OF THE STATE OF IOWA.

SIGNATURE: *[Signature]* DATE: 2-15-08  
 LEO P. BONIFAZI  
 LICENSE NO. 13480  
 SHEETS COVERED BY THIS SEAL: THIS SHEET ONLY  
 MY LICENSE RENEWAL DATE IS DECEMBER 31, 2009

SCHNOOR-BONIFAZI  
 ENGINEERING & SURVEYING, LC  
 320 11TH AVENUE SE, STE. 123  
 CEDAR RAPIDS, IA 52401  
 (319) 298-8888 (PHONE)  
 (319) 298-8889 (FAX)  
 s-b-engineering.com

