


UNITED STATES PUBLIC SECTION CORNER CERTIFICATION  
AND LAND CORNER SURVEY  
SECTION 13 T-86N R-3W

MADE FOR  
IOWA DEPARTMENT OF TRANSPORTATION FOR THE PURPOSE OF  
RIGHT OF WAY DESCRIPTIONS ON PRIMARY ROAD No. U.S. 151





MADE BY  
MICHAEL R. FAGLE R.L.S. No. 8505  
JONES COUNTY, IOWA NHS-151-3(84)--19-57  
APRIL 1998 THRU OCTOBER 1998

ALL DISTANCES WERE CAREFULLY MEASURED AND MAY NOT AGREE WITH ROAD SURVEY STATIONING

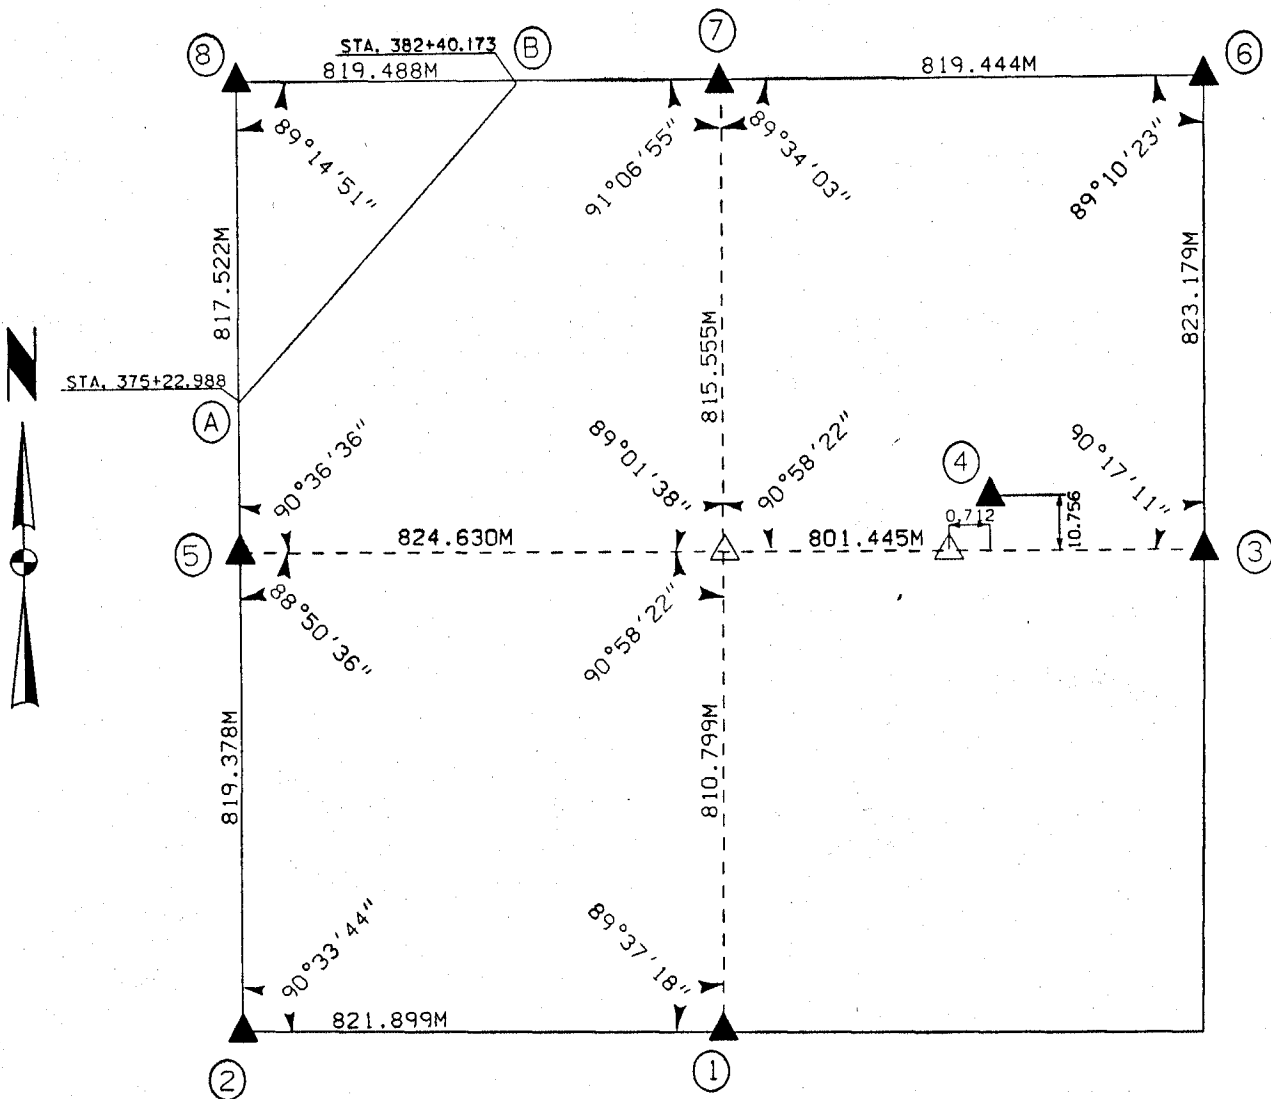

	I hereby certify that this Land Surveying document was prepared by me or under my direct personal supervision and that I am a duly Licensed Land Surveyor under the laws of the State of Iowa.	
	Michael R. Fagle	1-21-99
	MICHAEL R. FAGLE	Date
	License number 8505	
	My license renewal date is December 31, 2000	
Pages or sheets covered by this seal:		
Two (2)		

**UNITED STATES PUBLIC SECTION CORNER CERTIFICATION  
AND LAND CORNER SURVEY  
SECTION 13 T-86N R-3W**

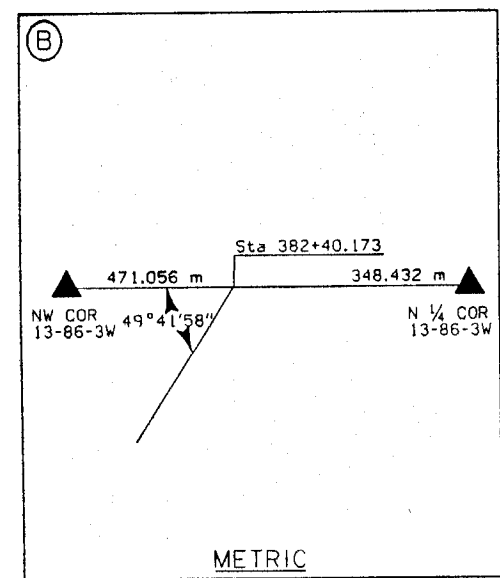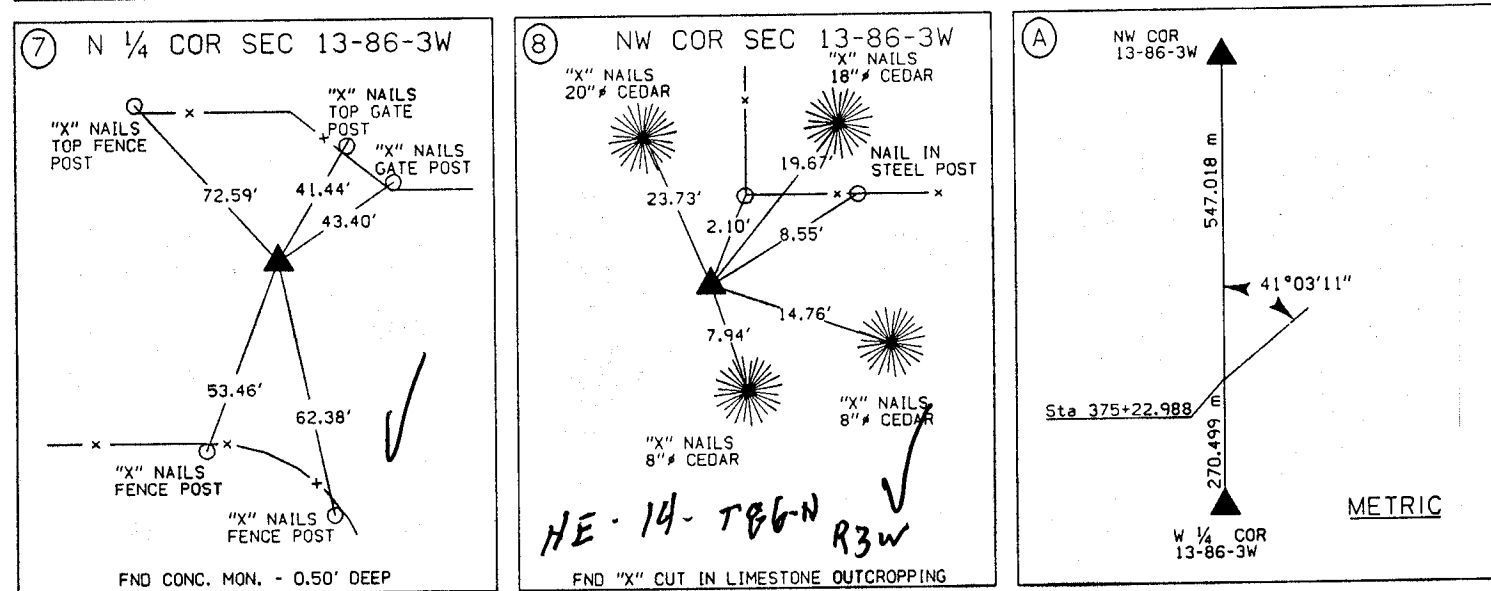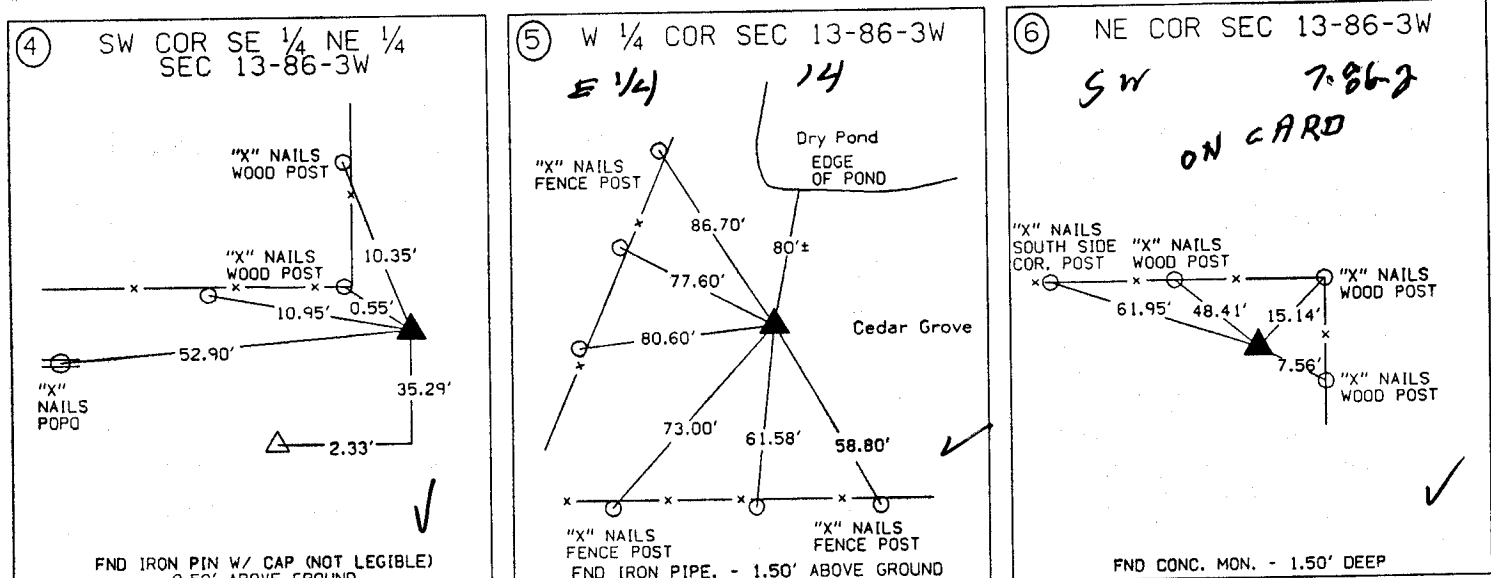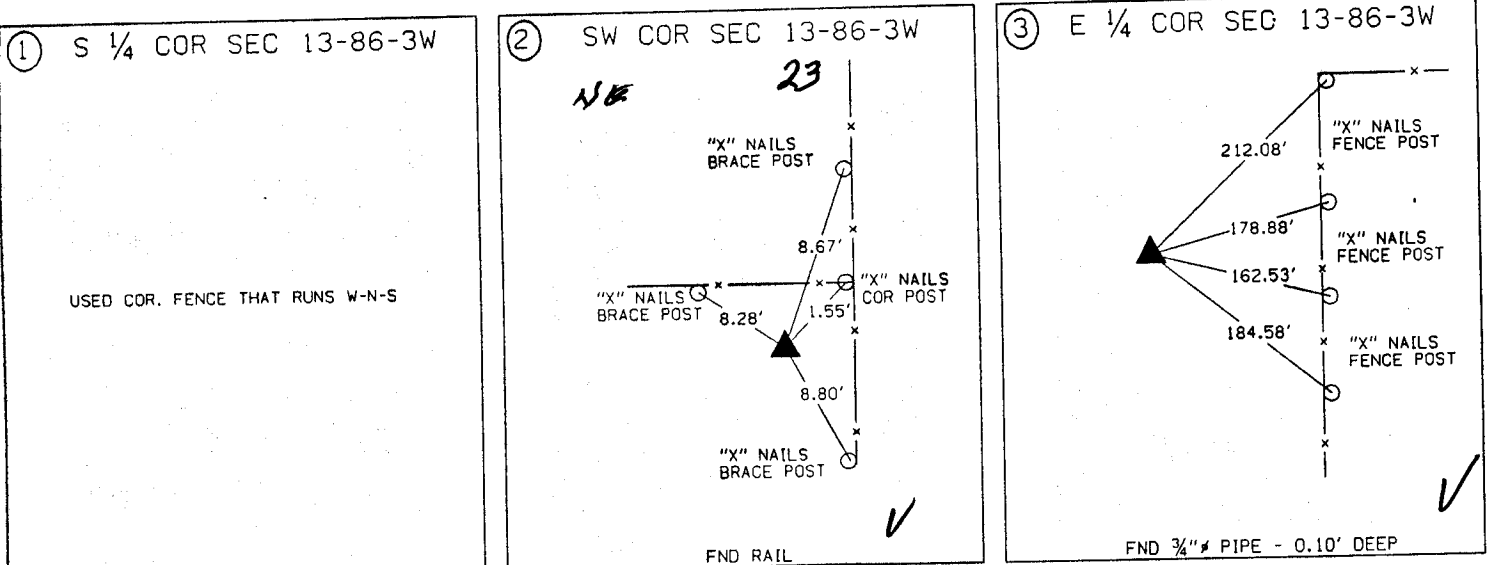

**ALL TIES ARE ENGLISH UNLESS OTHERWISE NOTED**


# UNITED STATES PUBLIC LAND SURVEY CORNER CERTIFICATE

LAND SURVEY MONUMENTS SITUATED IN SECTION 13, TOWNSHIP 86 NORTH  
RANGE 3 WEST OF THE 5TH P.M., JONES COUNTY, IOWA.


NO SCALE



E 1/4 CORNER

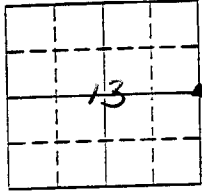


Level 11

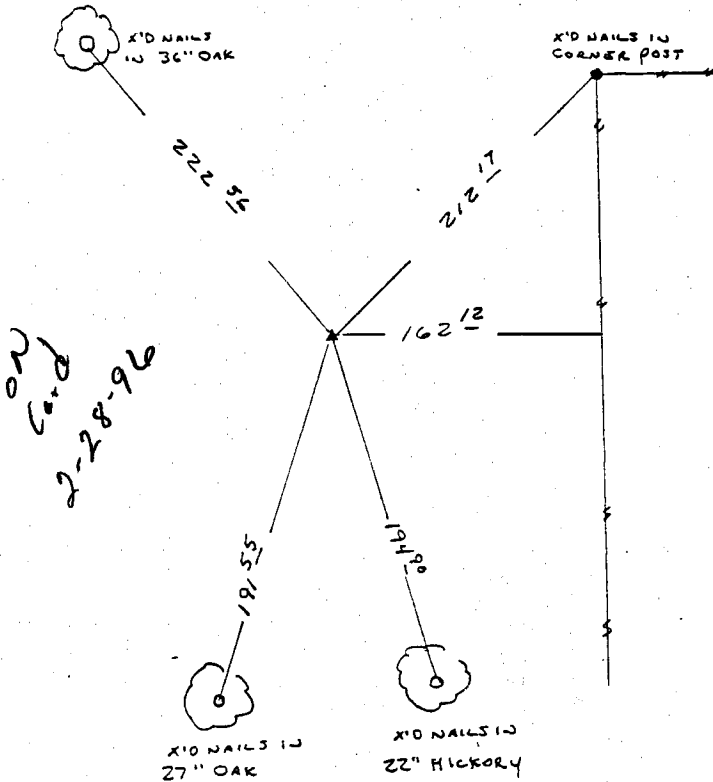



NO SCALE



NE CORNER

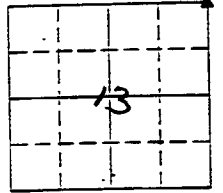

Level 11

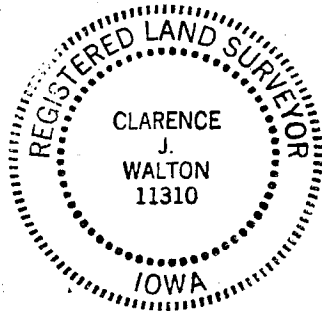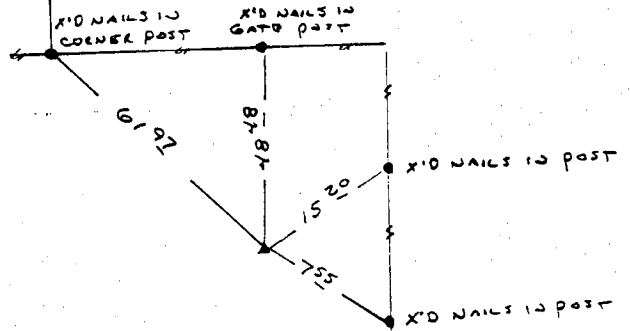

on  
 Cond  
 2-28-96

PREVIOUSLY RECORDED IN BOOK \_\_\_\_\_ PAGE \_\_\_\_\_

MONUMENT DESCRIPTION AND HOW ESTABLISHED \_\_\_\_\_

FOUND STONE SET 1" PIPE OVER STONE

PREVIOUSLY RECORDED IN BOOK \_\_\_\_\_ PAGE \_\_\_\_\_

MONUMENT DESCRIPTION AND HOW ESTABLISHED \_\_\_\_\_

FOUND CONCRETE MONUMENT

I hereby certify that this plat, survey or report was made by me or under my direct personal supervision and that I am a duly registered Land Surveyor under the laws of the State of Iowa.

Signed Clarence J. Walton Date 5/1/95  
 Clarence J. Walton, L.S. Iowa Reg No. 11310  
 My Registration Renewal Date is December 31, 1995

CORNERS TO BE INDEXED			
CORNER	SECTION	TOWNSHIP	RANGE
<u>E 1/4</u>	<u>13</u>	<u>86</u>	<u>3 W</u>
<u>NE</u>	<u>13</u>	<u>86</u>	<u>3 W</u>

**BRAIN ENGINEERING, INC.**  
 700 11TH STREET, SUITE 201  
 MARION, IOWA 52302  
 (319) 373-1318

Proj # 15245.10

86312a-050195 86313a-050195