

PREPARED BY HALL & HALL ENGINEERS, INC. 209 29TH STREET N.E. CEDAR RAPIDS, IOWA 52402 (319) 362-9548

SECTION CORNER CERTIFICATE

OF

LAND SURVEY MONUMENTS SITUATED IN SECTION 29, TOWNSHIP 85 NORTH, RANGE 3 WEST, OF THE FIFTH PRINCIPAL MERIDIAN, JONES COUNTY, IOWA.

PREVIOUSLY RECORDED IN BOOK _____ AT PAGE _____


MONUMENT DESCRIPTION AND REMARKS:

NW COR. SE 1/4 SE 1/4 SEC. 29-85-3: SET 1/2" REBAR WITH CAP #11954 FLUSH WITH GROUND

NE COR. SE 1/4 SE 1/4 SEC. 29-85-3: FOUND 3/4" GAS PIPE 1" BELOW SURFACE, 2' ± WEST OF E 170TH AVE.

SW COR. SE 1/4 SE 1/4 SEC. 29-85-3: CUT 'X' IN PAVEMENT 6' SOUTH OF E Co. Rd. E-23

RECOVERY TIE DRAWING

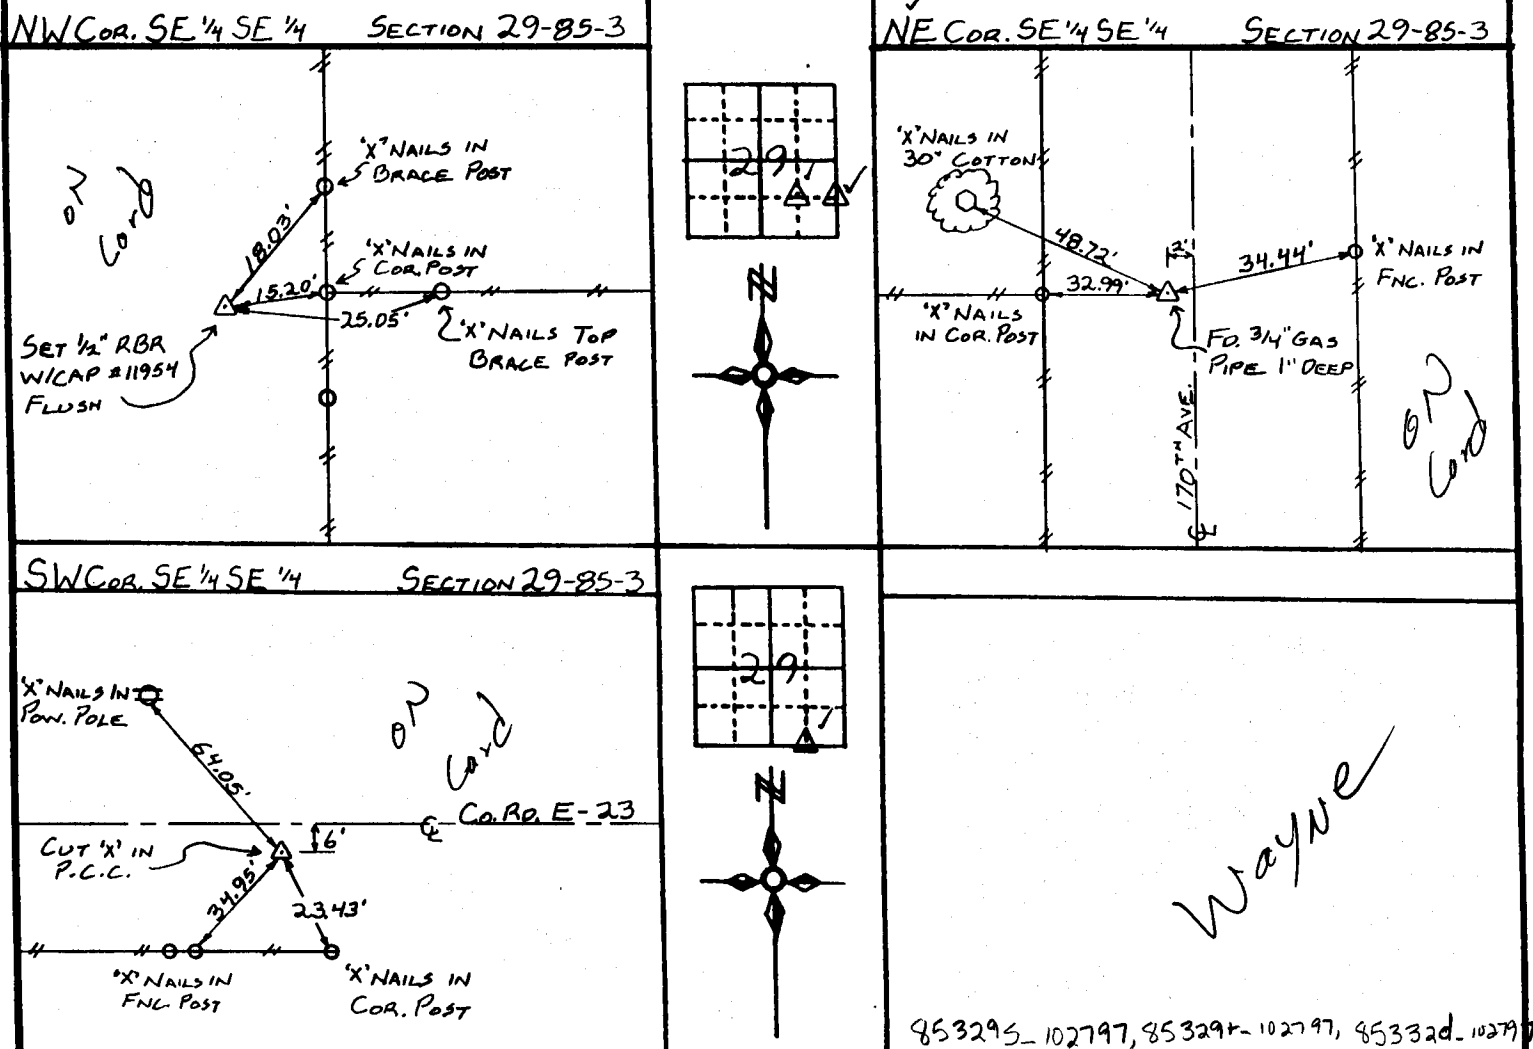

853295-102797, 853296-102797, 85332d-102797

I hereby certify that this land surveying document was prepared and the related survey work was performed by me or under my direct personal supervision and that I am a duly licensed Land Surveyor under the laws of the State of Iowa.

Signed: Daniel J. Johnson Date: 10-27-97
 Daniel J. Johnson, L.S. 11954
 My license renewal date is December 31, 1998

Pages or sheets covered by this seal:
 (Entire submission unless specified here)

REASON FOR PREPARING CERTIFICATE:

- A) THERE IS NO CERTIFICATE FOR THE CORNER ON FILE WITH THE RECORDER OF THE COUNTY IN WHICH THE CORNER IS LOCATED.
- B) CORNER POSITION DIFFERS FROM THAT SHOWN IN THE PUBLIC RECORDS OF THE COUNTY IN WHICH THE CORNER IS LOCATED.
- C) THE CORNER MONUMENT HAS BEEN REPLACED OR MODIFIED.
- D) THE REFERENCE TIES REFERRED TO IN AN EXISTING PUBLIC RECORD ARE INCORRECT.



△ GOVERNMENT CORNER
 ● PROPERTY CORNER FOUND
 ○ 1/2" x 30" W/ LS CAP SET
 - - - EXISTING FENCE LINE
 ——— PROPERTY LINE

SHEET NO. 1 OF 1 US PUBLIC LAND SURVEY RECORD

PROJECT TITLE: ROGER & SHARON HALL - P.O.S.

HALL AND HALL ENGINEERS, INC.
 209 29TH STREET N.E.
 CEDAR RAPIDS, IOWA 52402
 (319) 362-9548

DATE: 9/18/95 SCALE: NONE DRAWN BY: JWP CHECKED BY: DJJ APPROVED BY: [Signature] PLOT NO: 5666