

# COPY

Jones County Iowa  
 Marie Krutzfield, Recorder  
**Fee Book 2010 1993**

08/02/2010 @1153AM  
 ZSC SEC COR CERT  
 Book: Page: # Pages: 1  
 Total Fees: \$9.00

RETURN TO &  
 PREPARED BY: LEO P. BONIFAZI SCHNOOR-BONIFAZI ENGINEERING & SURVEYING LC, 2750 FIRST AVE. NE, STE. 110, CEDAR RAPIDS, IA 52402 319-298-8888

## UNITED STATES PUBLIC LAND SURVEY CORNER CERTIFICATE


Land Survey Monuments Situated in Section 34, Township 85 North, Range 3 WEST of the Fifth Principal Meridian, JONES County, Iowa.

Reason for filing:  a. No certificate of record found.  b. Monument or ties found differ from record.  c. Replaced section corner.

SOUTHWEST CORNER—FOUND 1/2" REBAR IN APPROXIMATE CENTER OF ROADWAY. EXISTING TIES ARE PRESENT & MONUMENT IS HAS SIMILAR FALLING EAST OF SOUTHERLY FENCE LINE AS FOUND WITH DOUBLE CORNERS TO EAST. ACCEPTED AS CORNER.

WEST QUARTER CORNER—FOUND 1/2" REBAR IN GENERAL ALIGNMENT WITH FENCE CORNERS & LINES RUNNING SOUTH & WEST. EXISTING TIES ARE PRESENT & MEASURED, NO RECORD OF TIES WERE FOUND. MONUMENT LANDS SOUTH OF THEORETICAL SPLIT BUT APPEARS TO FIT WITHIN REASON EAST & WEST.

COORDINATES LISTED ARE FOR GENERAL LOCATION -NAD83 IOWA NORTH

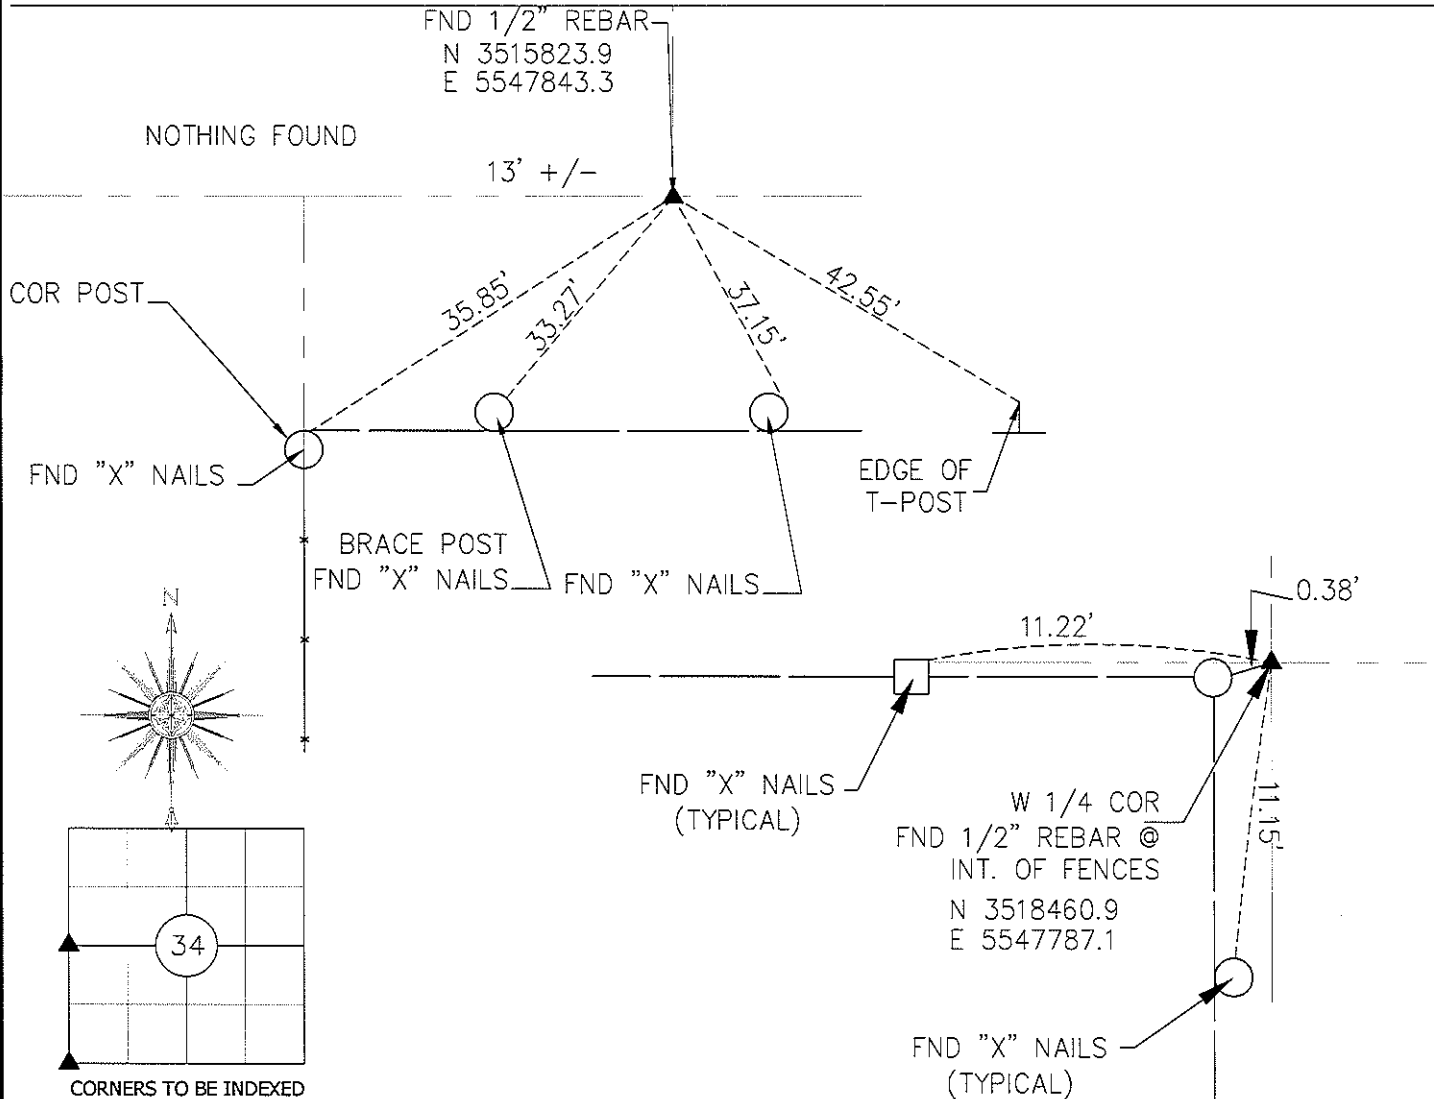

SW COR \_\_\_\_\_  
 W 1/4 COR \_\_\_\_\_

JOB: 10006  
 DRAWN: HARVEY  
 NOT TO SCALE  
 DATE: 7/15/10



I HEREBY CERTIFY THAT THIS LAND SURVEYING DOCUMENT WAS PREPARED AND THE RELATED SURVEY WORK WAS PERFORMED BY ME OR UNDER MY DIRECT PERSONAL SUPERVISION AND THAT I AM A DULY LICENSED LAND SURVEYOR UNDER THE LAWS OF THE STATE OF IOWA.

SIGNATURE: *[Signature]* DATE: 7-29-10  
 LEO P. BONIFAZI  
 LICENSE NO. 13480  
 SHEETS COVERED BY THIS SEAL: THIS SHEET ONLY

MY LICENSE RENEWAL DATE IS DECEMBER 31, 2011

SCHNOOR-BONIFAZI  
 ENGINEERING & SURVEYING, LC  
 2750 FIRST AVE. NE, STE. 110  
 CEDAR RAPIDS, IA 52402  
 (319) 298-8888 (PHONE)  
 (319) 298-8889 (FAX)  
 s-b-engineering.com

